



## ed Frames


### Fire Rated Euroseal frame profiles

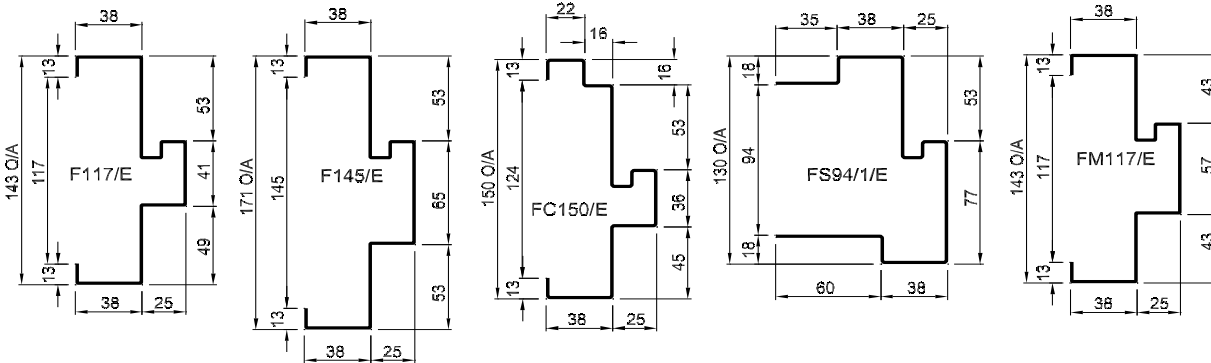

### Non-Fire Rated Euroseal frame profiles

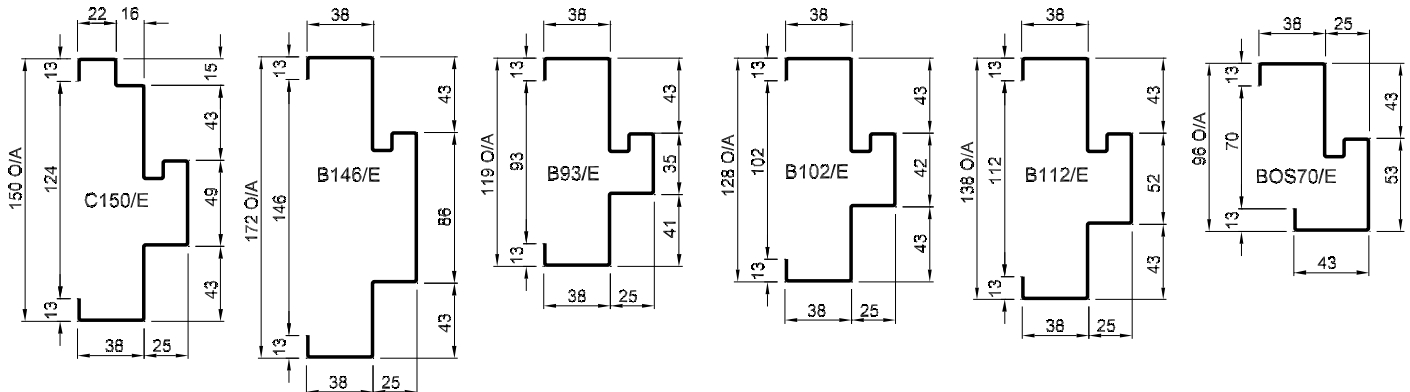

### Special Euroseal frame profiles

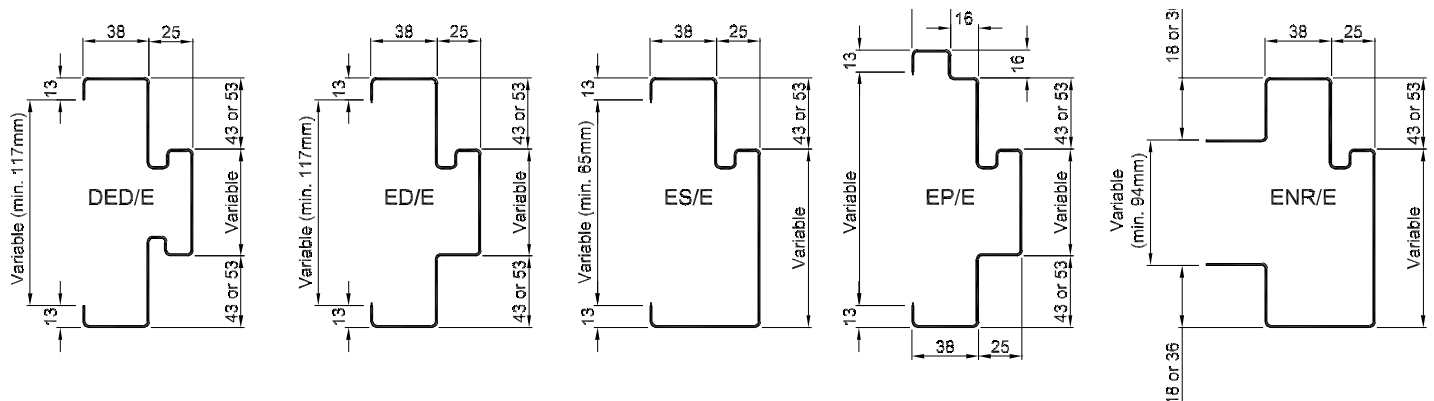

**Note:** When installed with appropriate door leaf, frames are fire rated up to 2 hours in masonry walls, and dry wall. Custom frame profiles available on request. Frames are typically 1.2-1.6 zincanneal unless otherwise requested.

### HOW TO SPECIFY

"Door frame to be a Pyropanel F117/E\* Euroseal Prime painted pressed metal door frame. Builder to confirm door frame applicability".

\* denotes example - delete, change or specify as required

**ASSA ABLOY Australia Pty Ltd**  
235 Huntingdale Rd, Oakleigh, Vic 3166  
Ph: **(03) 9837 8500**  
Email: **sales@pyropanel.com.au**  
Web: **www.pyropanel.com.au**

**Distributed by:**



ASSA ABLOY Australia P/L has a policy of continuous improvement and reserves the right to change methods and specifications without notice.  
Note: The Tech Sheet is an uncontrolled document. If printed please refer to the Tech-Sheet on the website to check if this document is valid.